


|                        |                      |
|------------------------|----------------------|
| / PLANNING PERMISSIONS |                      |
| A                      | PLANNING PERMISSIONS |
| B                      | CONSTRUCTION PERMITS |
| C                      | PLANNING PERMISSIONS |

NOTE THIS DRAWING IS BASED ON AN EXTRACT FROM A SURVEY BY SHIRE SURVEYS.  
 FOR FULL DETAILS OF THE SURVEY AND KEY TO SYMBOLS ETC. PLEASE REFER TO SHIRE SURVEYS DRAWING NUMBER 399/ 001.

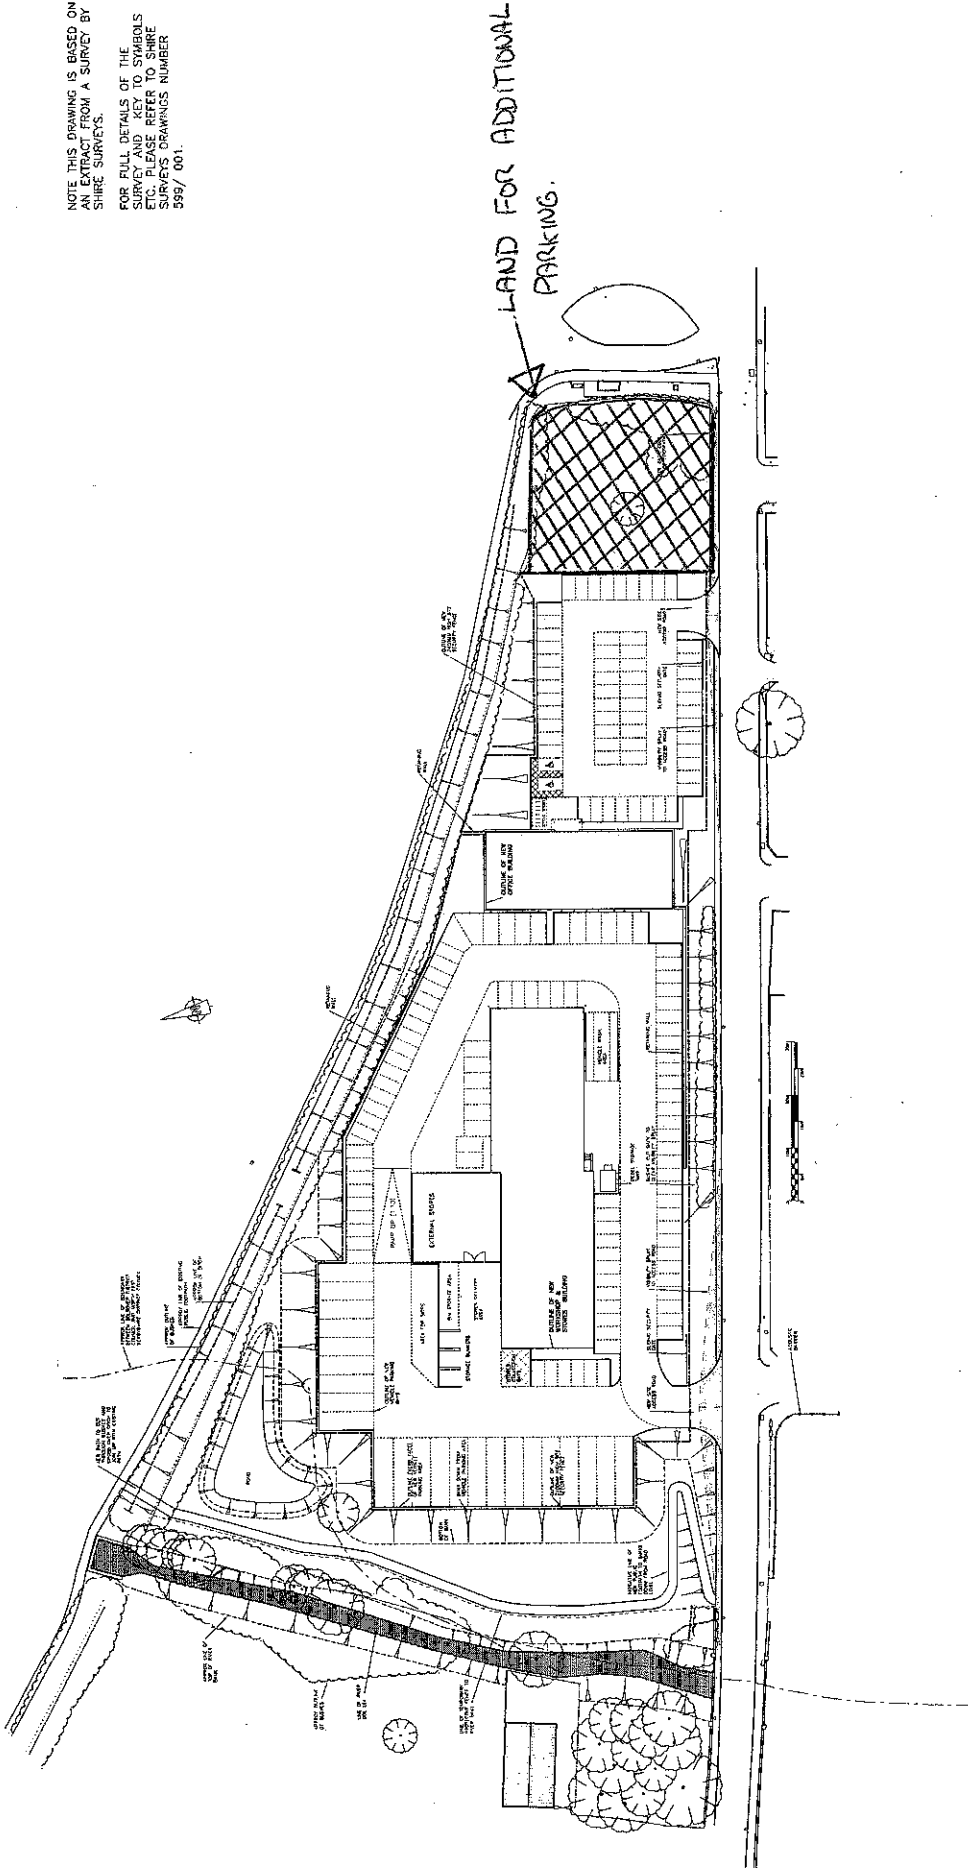

Issued for :  
**CONSTRUCTION**

**JAMES TOTTYPARTNERSHIP**  
 38 Redcliff Street, Sheffield, S10 2QB  
 Telephone: (0114) 270020 Fax: (0114) 275901  
 Email: matt@jameslolly-partnership.co.uk

**THE SITE PLAN OVERALL**  
 DATE: JUNE '08  
 JOB CODE: 10/800  
 NUMBER: 505 A

**SHIRE BOLSOVER DISTRICT COUNCIL**  
 DRAWN BY: MA  
 CHECKED BY: MA  
 SCALE: 1:500 @ A1

NOTE: DO NOT SCALE FROM THIS DRAWING.  
 DIMENSIONS UNLESS STATED OTHERWISE.  
 # IN WORDS PLEASE USE.

PROVISIONAL DRAWING FOR EXISTING WALLS  
 A1 PAVED & MAJOR DRAINAGE  
 21-08-08

PROJECT: SERVICES DEPOT FOR LEA BOLSOVER

