

William Saunders is the trading name of Wm Saunders Partnership LLP. Wm Saunders Partnership LLP is registered in England and Wales with the Registration number OC 308323. The Registered Office is Sheppard Lockton House, Caiferata Way, Newark on Trent, Notts., NG24 2TN.

This drawing and any design thereon is the copyright of William Saunders and must not be reproduced without its written consent.

Contractors must verify all dimensions, levels and co-ordinates of the site before commencing any work or making any shop drawings: no dimensions shall be measured from the drawing if in doubt, ask William Saunders for confirmation.

Hard copies or PDF versions of drawings will always take precedence over CAD data. Furthermore, William Saunders does not undertake to issue data revisions as a matter of course. It is the recipient's responsibility to assess the impact of hard copy or PDF versions of drawings and request updated data if required.

Nothing on this drawing confers or purports to confer on any third party any benefit under the Contracts (Rights of Third Parties) Act 1999.

Schedule of Accommodation


2no. 2B3P Detached bungalows - 61m²

Total Number of Dwellings = 2

Total Site Area = 526m² / 0.05 hectares

Key

- Red Line Boundary
- 1.8m high timber fence
- Proposed new tree
- Local Authority wheelie bins
- Rotary dryer
- 2.4x1.8m concrete flagstone shed base

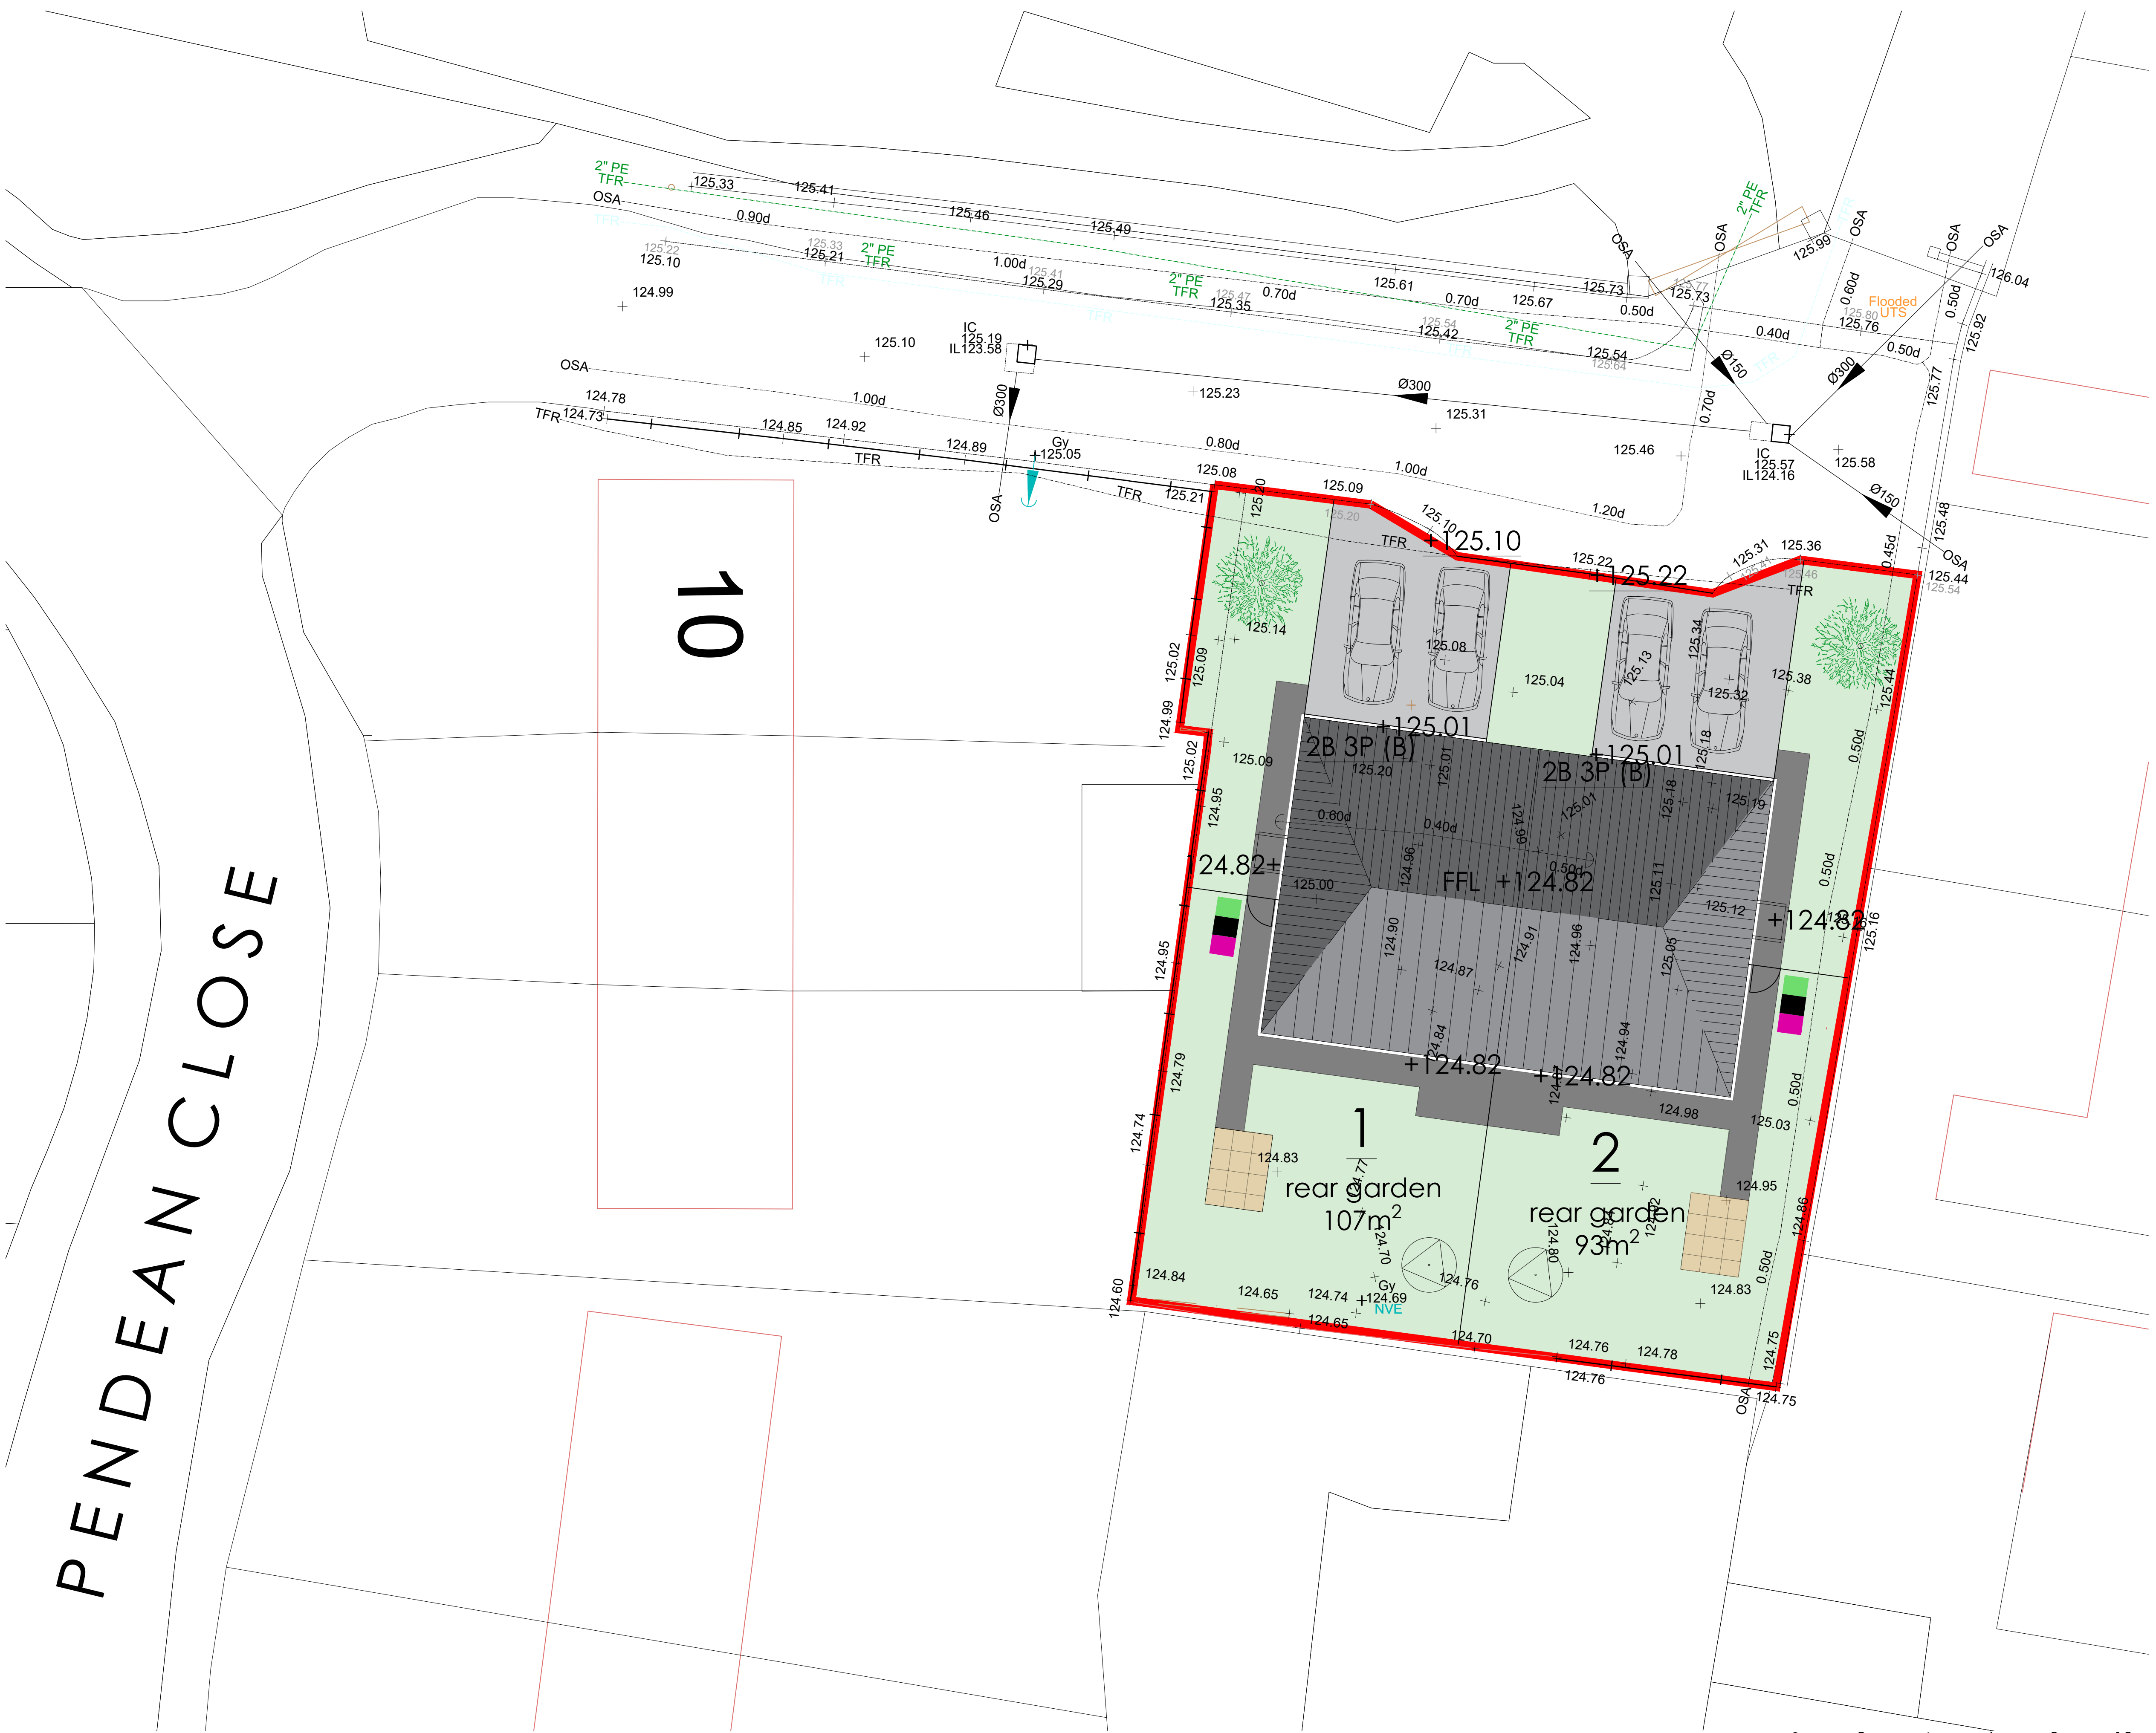

P01	Issued for PLANNING	LCB	CD	Aug 22
Rev	Description	Drm	Vfd	Date
As outlined in section 2.3 of the CIB Industry Guidance to Designers, insignificant risks can usually be ignored, so can risks arising from routine construction activities, unless the design compounds or significantly alters these risks. In accordance with CDM Regulations 8, 9 and 11, any significant risks relating to the design features shown on this drawing have been identified and are annotated thus:				
<input checked="" type="checkbox"/>	No significant risks have been identified.			
<input type="checkbox"/>	Significant risks have been identified - refer to notes on drawing for information on residual risks and any control measures to be employed.			
Refer to the current Designer's Risk Assessment sheets for further details.				
Designer's Signature		LCB	Date Aug '22	

Drawing Status
PLANNING

williamsaunders
architecture: engineering: building consultancy
Sheppard Lockton House
Caiferata Way
Newark-on-Trent
Nottinghamshire, NG24 2TN

Tel: 01636 704361
Fax: 01636 702809
W: wm-saunders.co.uk

Also at Leeds, Lincoln & Wirksworth

Project Pendean Close, Blackwell				
Client Robert Woodhead Ltd.				
Title Proposed Site Plan				
WmS Project Ref. 12213.33	Drawn LCB	Date Oct '20	Scale 1:100	© A1
Drawing/Document Reference 12213 - WMS - 33 - XX - DR - A - 13300 - S8 - P01				

