


Appendix 2: Doe Lea Recreation Ground Access Ramp

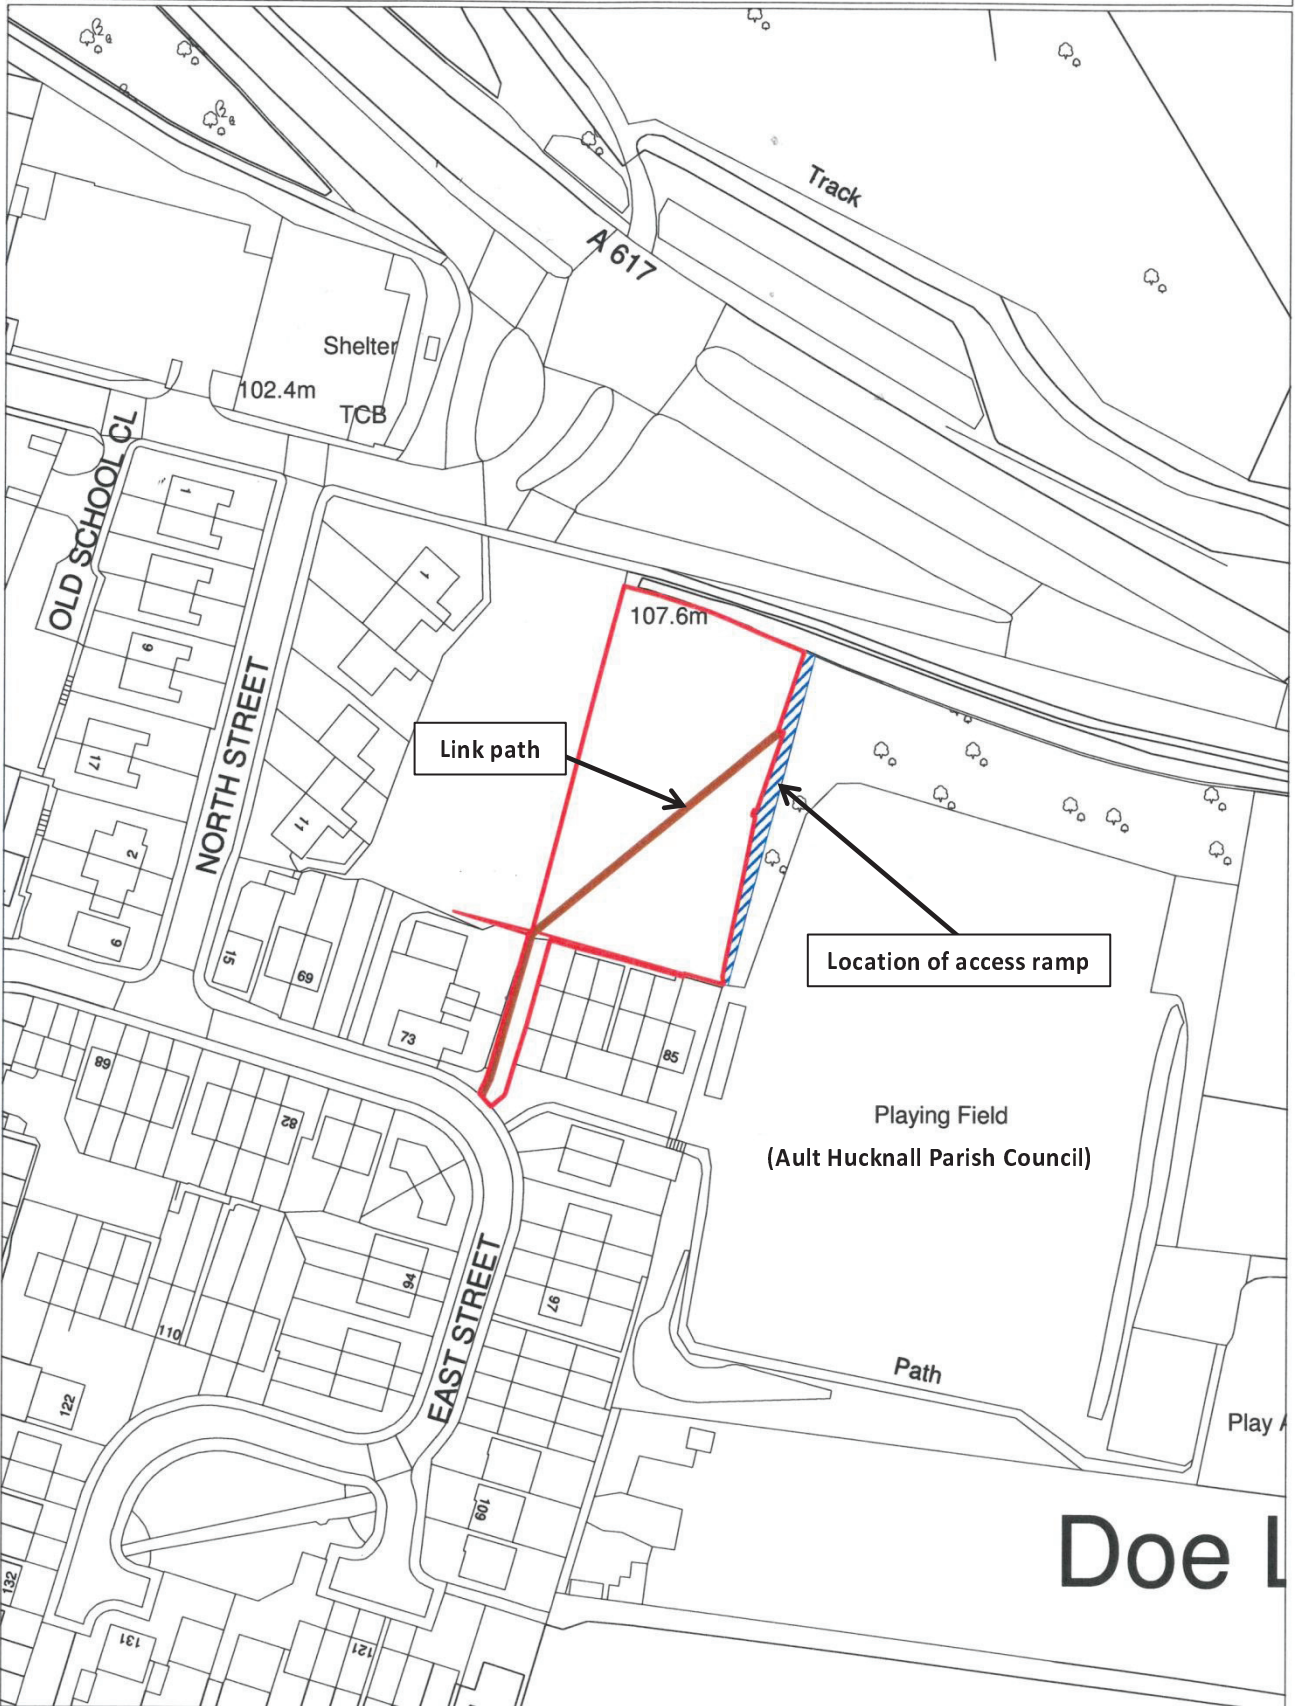

Scale - 1:1250 at A4

Reproduced from the Ordnance Survey mapping with the permission of the controller of Her Majesty's stationary office
© Crown Copyright. Unauthorised reproduction infringes Crown Copyright and may lead to prosecution or civil proceedings. 100023251 2013

