



The Arc - Car Park Alterations Proposal

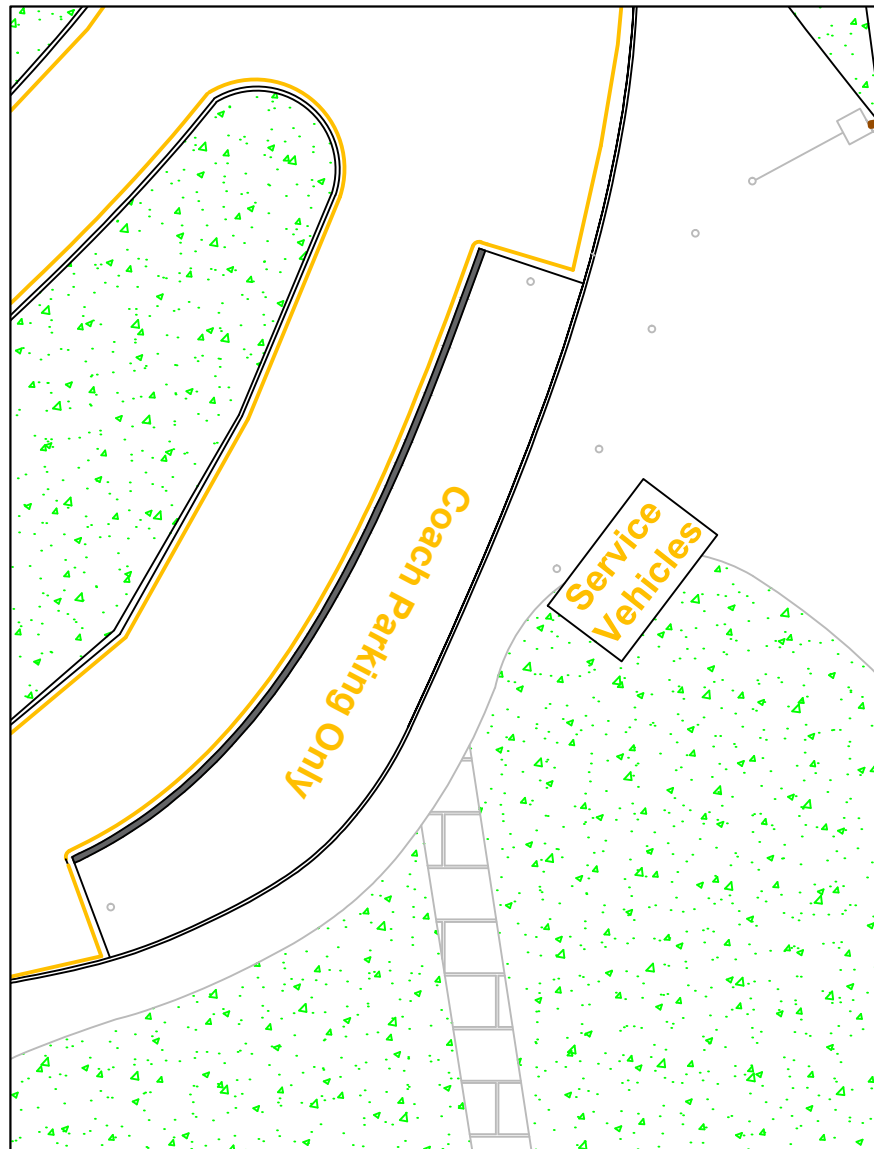

Conversion of Contact Centre Parking to Coach Parking Only for use of leisure centre busses. Add raised curb, Coach Parking Only Sign and Removable posts to prevent other drivers pulling into the area.

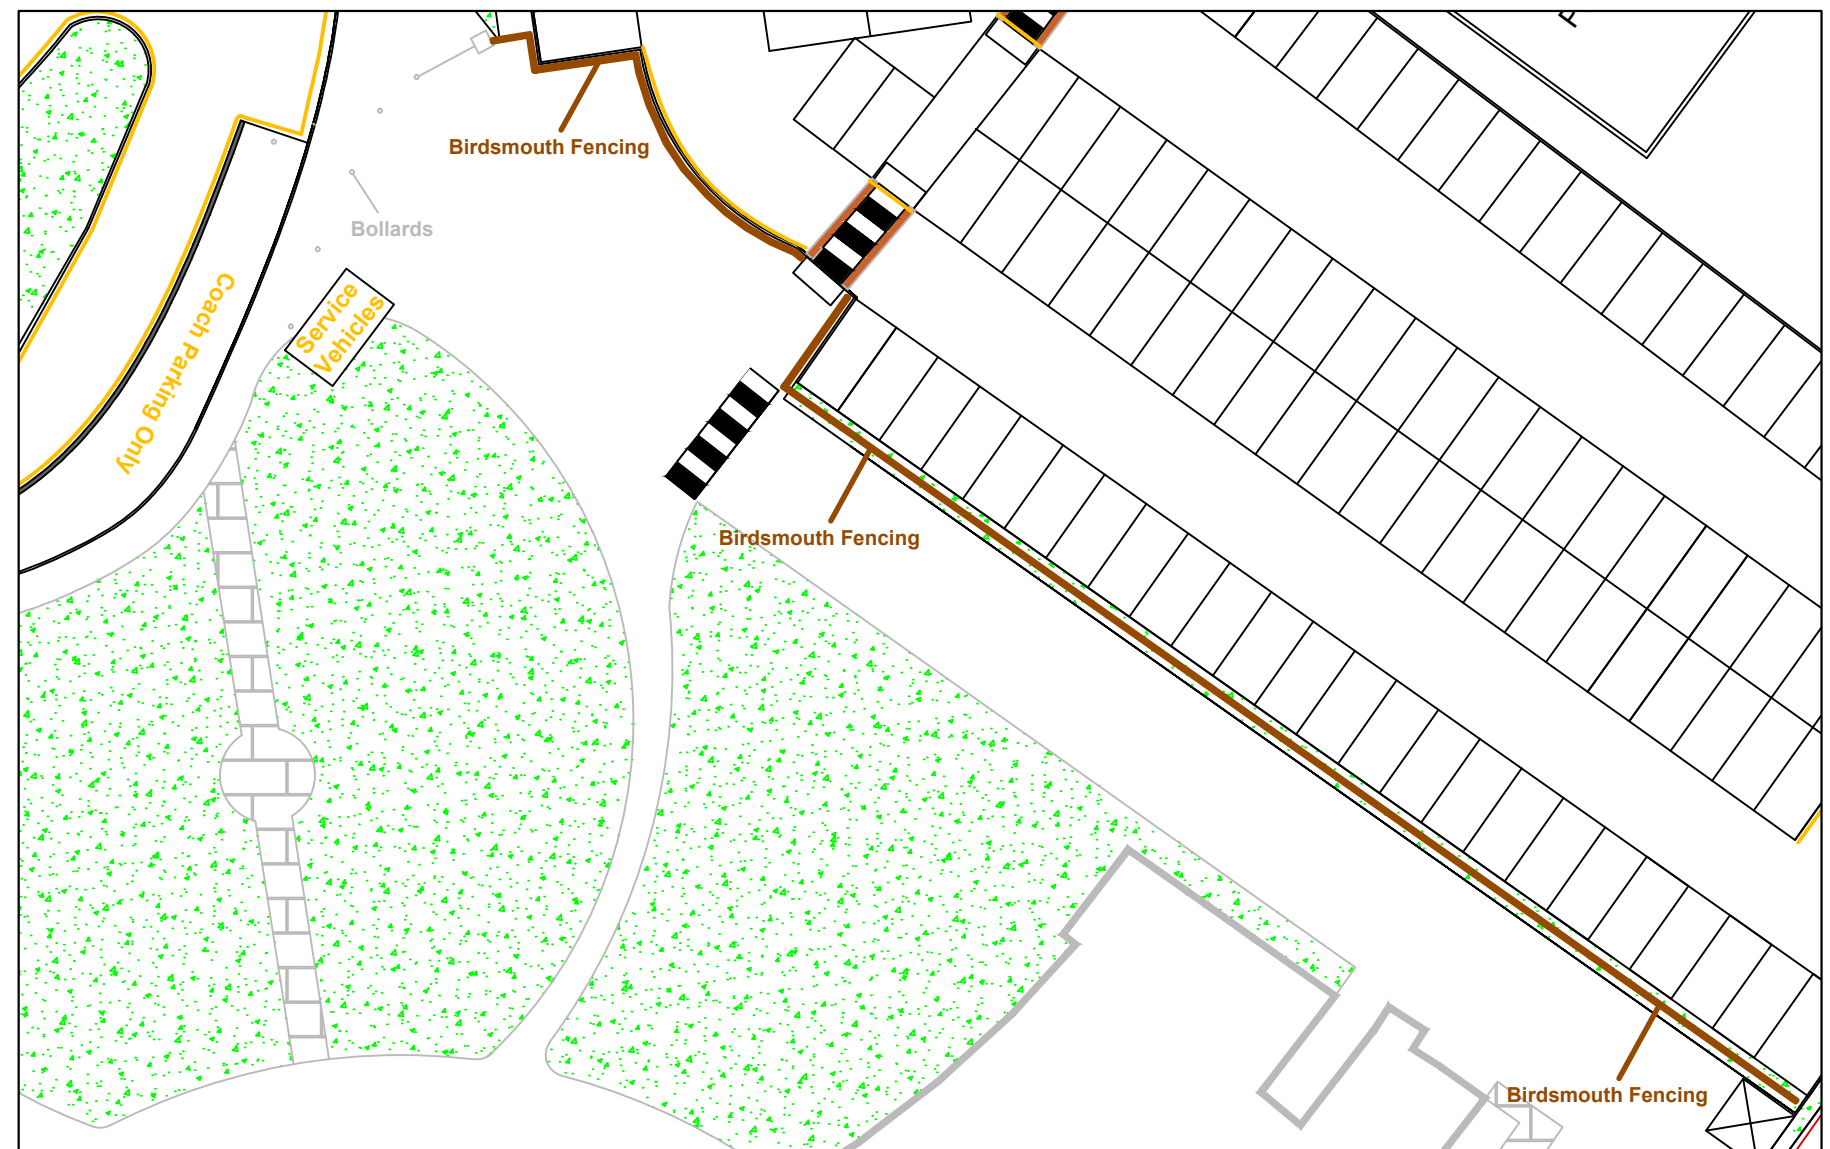

Installation of access control Barrier to control overflow parking, bollards and single rail timber fence following the kerb line to secure area and prevent parking on pavement . Inclusion of zebra crossing for pedestrians safety across the access road.

Bolsover
District Council

The Arc
High Street
Clowne
Derbyshire
S43 4JY
Tel : 01246 242424
Fax : 01246 242423
Website : www.bolsover.gov.uk

Drawing Name:	The Arc Car Park Alterations Proposal
Drawn By:	Laura Worthington
Date:	16th April 2018