


14/00490/FUL
 Access for
 07/00051/01
PLAN 'A'

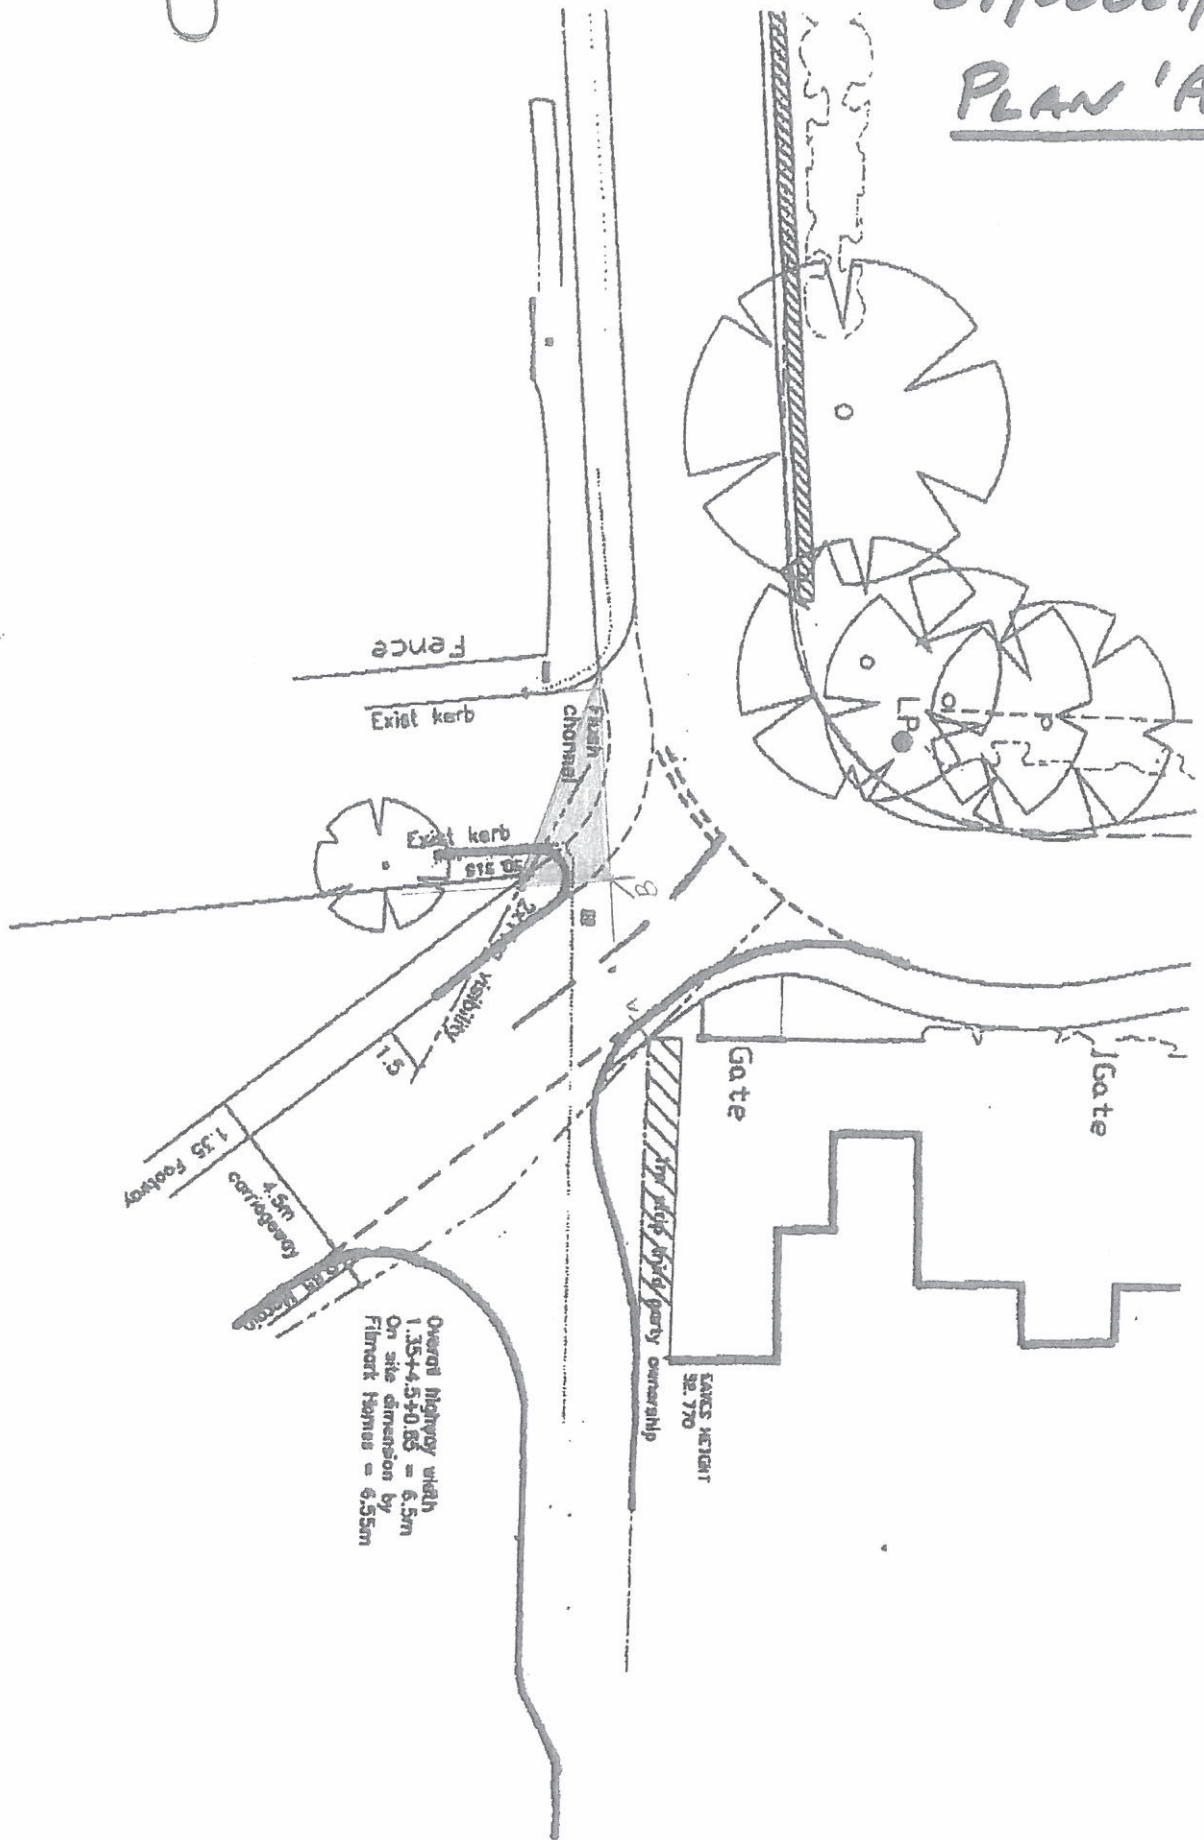



PLANNING



Notes

SAFETY HEALTHY ENVIRONMENTAL & CRIMINALITY

CONSTRUCTION

MAINTENANCE / CLEANING

DECOMMISSIONING / DEMOLITION

Building to address Road lane with gated pedestrian access and footpath.
 Retain existing hedge with post and wire fence.
 Gated pedestrian access from Road Lane. Existing gates retained. New gated entrance to be resident access only controlled with a coded lock.
 Retain existing low level wall and post and wire fence. New timber fence to house side of the boundary.

White Design

CLDROW DEVELOPMENTS LTD.

RESIDENTIAL DEVELOPMENT
FORMER CLOWNE TENNIS CLUB
ROOD LANE, CLOWNE

PROPOSED SITE LAYOUT

000/14/02/001

PLANNING

